

Map and Description of portions of Grant 121 to Richard Armstrong and Grant 220 to W. L. Lee, in Haiku and Pauwela, Maui.


Beginning at a stone marked with a cross at end of fence on the west edge of the Pauwela gulch, the co-ordinates of said stone referred to the Haiku Triangulation Station being 702.6 feet South and 5055.0 feet East, and running by true azimuths:

1. 59° 23', 1462 feet, along fence along land of Haiku Sugar Co. to fence corner at road; 59° 23', 54.5 feet from stone marked with cross on line of fence ;
2. 78° 00', 576 " , to iron pipe on East edge of the Haiku gulch ;
3. 341° 45', 606 " , to point in Haiku gulch ;
4. 344° 10', 297 " , to point on east side of the Haiku gulch ;
5. 252° 05', 158 " , to point on the upper edge of the Lowrie Ditch ;
6. Northeasterly along the upper edge of the Lowrie Ditch to west side of road , the direct azimuth and distance being 239° 31', 690.3 feet ;
7. 320° 22', 295 feet, along fence along land sold to Manuel Pavao ;
8. 66° 30', 740 " , along same to east edge of Haiku gulch ;
9. Southeasterly along the east edge of the Haiku gulch to end of fence the direct azimuth and distance being 302° 53', 493.6 feet ;
10. 259° 08', 627 feet, along fence along land of Haiku Sugar Co. to iron pipe, the co-ordinates of said iron pipe referred to the Haiku Triangulation Station being 2701.3 feet south and 4789.2 feet east ;
11. 145° 08', 205 " , along land of Welakaili Kaonohi to iron pipe ;
12. 259° 08', 222 " , along same to iron pipe on west edge of the Pauwela gulch ;


13. Northerly along the west edge of the Pauwela gulch to a point on the lower side of the Lowrie ditch the direct azimuth and distance being $187^{\circ} 34'$, 402.2 feet ;
14. $259^{\circ} 00'$, 111 feet, down the side of the Pauwela gulch along land of Haiku Sugar Co. ;
15. $198^{\circ} 40'$, 76 " , along L.C.A. 6510PF, Apana I, to Niu, to point on east edge of stream ;
16. $115^{\circ} 50'$, 93 " , along land of Haiku Sugar Co. ;
17. $180^{\circ} 35'$, 207 " , " Same ;
18. $237^{\circ} 30'$, 189 " , " " to southeast corner of L.C.A. 4579, Apana 5, to D.II ;
19. $104^{\circ} 40'$, 260 " , " " L.C.A. 4579, Apana 5, to D.II, to southwest corner of same ;
20. $82^{\circ} 30'$, 62 " , to angle in fence on west edge of the Pauwela gulch ;
21. $70^{\circ} 45'$, 221 " , along fence along land sold to A. P. Sardinha to corner post, the co-ordinates of said post referred to Haiku Triangulation Station being 1666.5 feet south and 4632.4 feet East ;
22. $181^{\circ} 52'$, 427.4 " , along same to corner post ;
23. $246^{\circ} 20'$, 87 " , " to ditch of Haiku Sugar Co. ;
24. $286^{\circ} 50'$, 164 " , " said ditch along Sardinha to west edge of Pauwela gulch ;
25. Northerly along the west edge of the Pauwela gulch to the initial point, the direct azimuth and distance being $197^{\circ} 25'$, 574.7 feet.

Containing an area of 47.03 Acres, a little more or less,
excepting and reserving therefrom a burial lot described as
follows:

Beginning at an iron pipe on the upper edge of the Lowrie Ditch, whose co-ordinates referred to the Haiku Triangulation Station are 1973.8 feet south and 4380.5 feet east, and running by true azimuths:

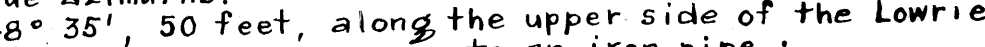- by true azimuths:
1. $248^{\circ} 35'$, 50 feet, along the upper side of the Lowrie Ditch to an iron pipe;
 2. $338^{\circ} 35'$, 50 " , to an iron pipe;
 3. $68^{\circ} 35'$, 50 " , " " " "
 4. $158^{\circ} 35'$, 50 " , to the initial point, and
- 

Containing an area of 2500 square feet.

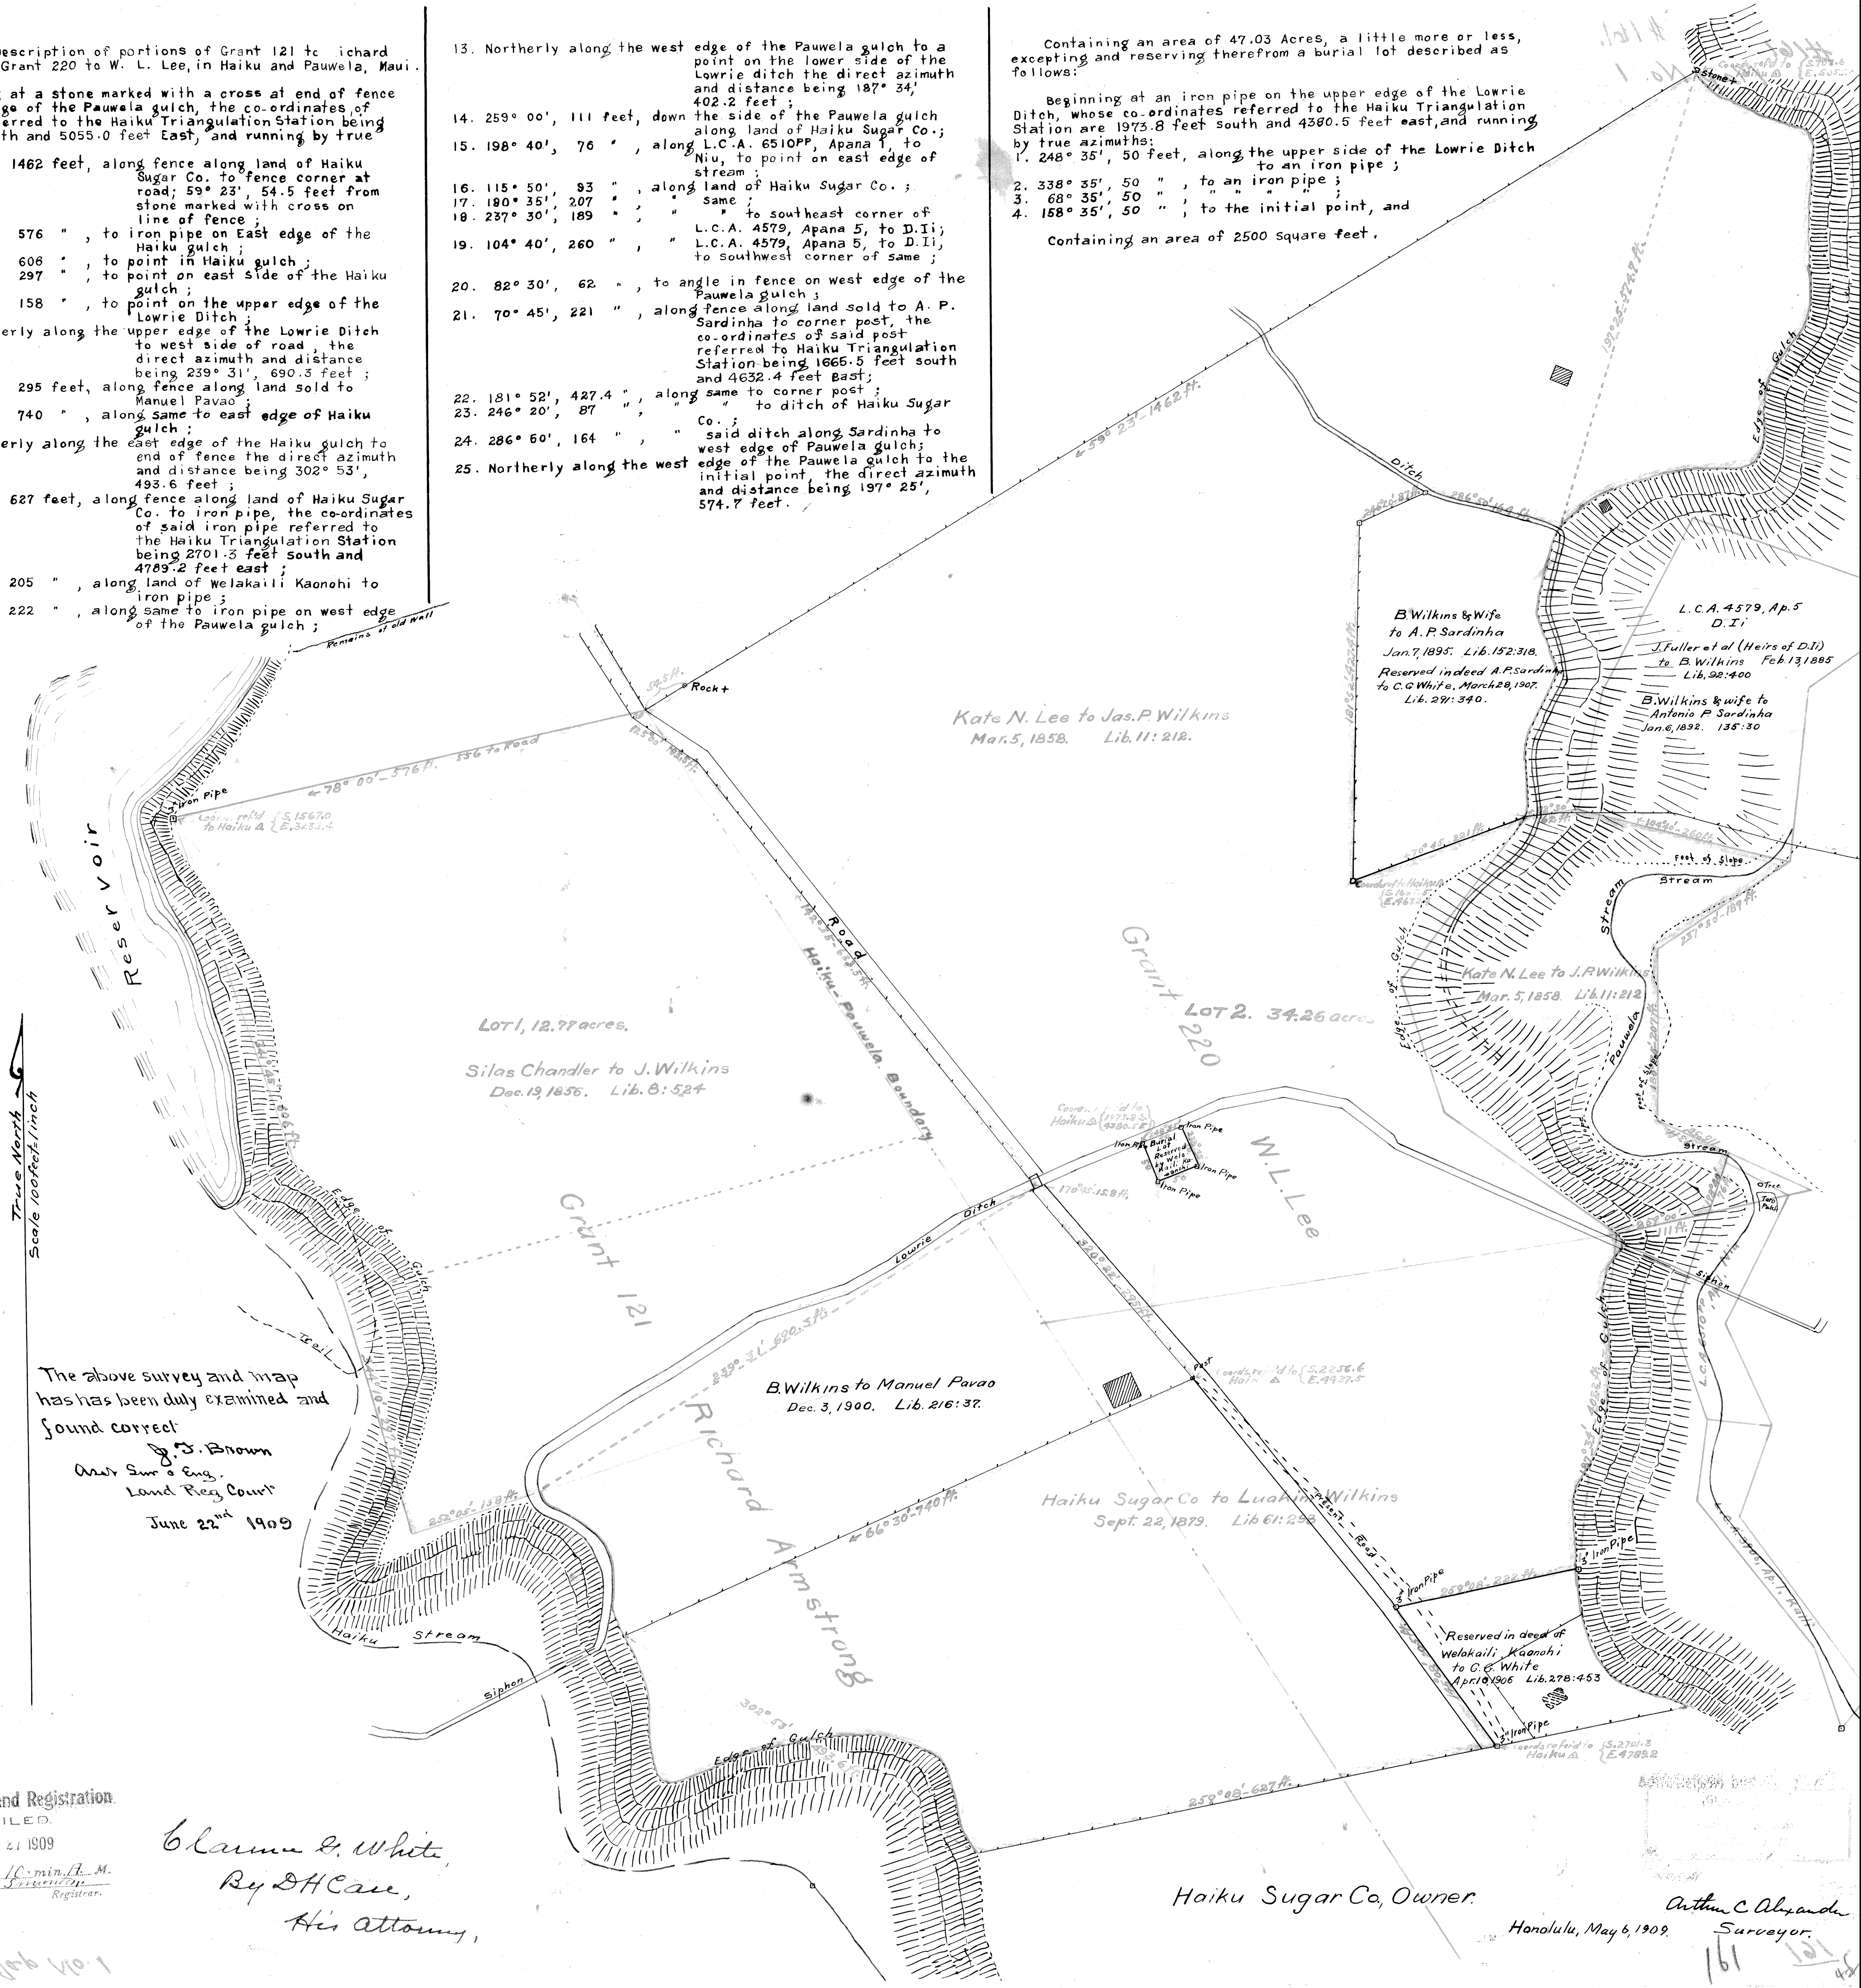

Court of Land Registration
FILED

MAY 27 1909

10 o'clock 10 min. / A. M.
m. J. Sargent
Registrar.

Clarence E. White,
By DHCare,
His Attorney,

Haiku Sugar Co, Owner.

Honolulu, May 6, 1909.

Arthur C Alexander
09. Surveyor.

11